




GATE PLAN

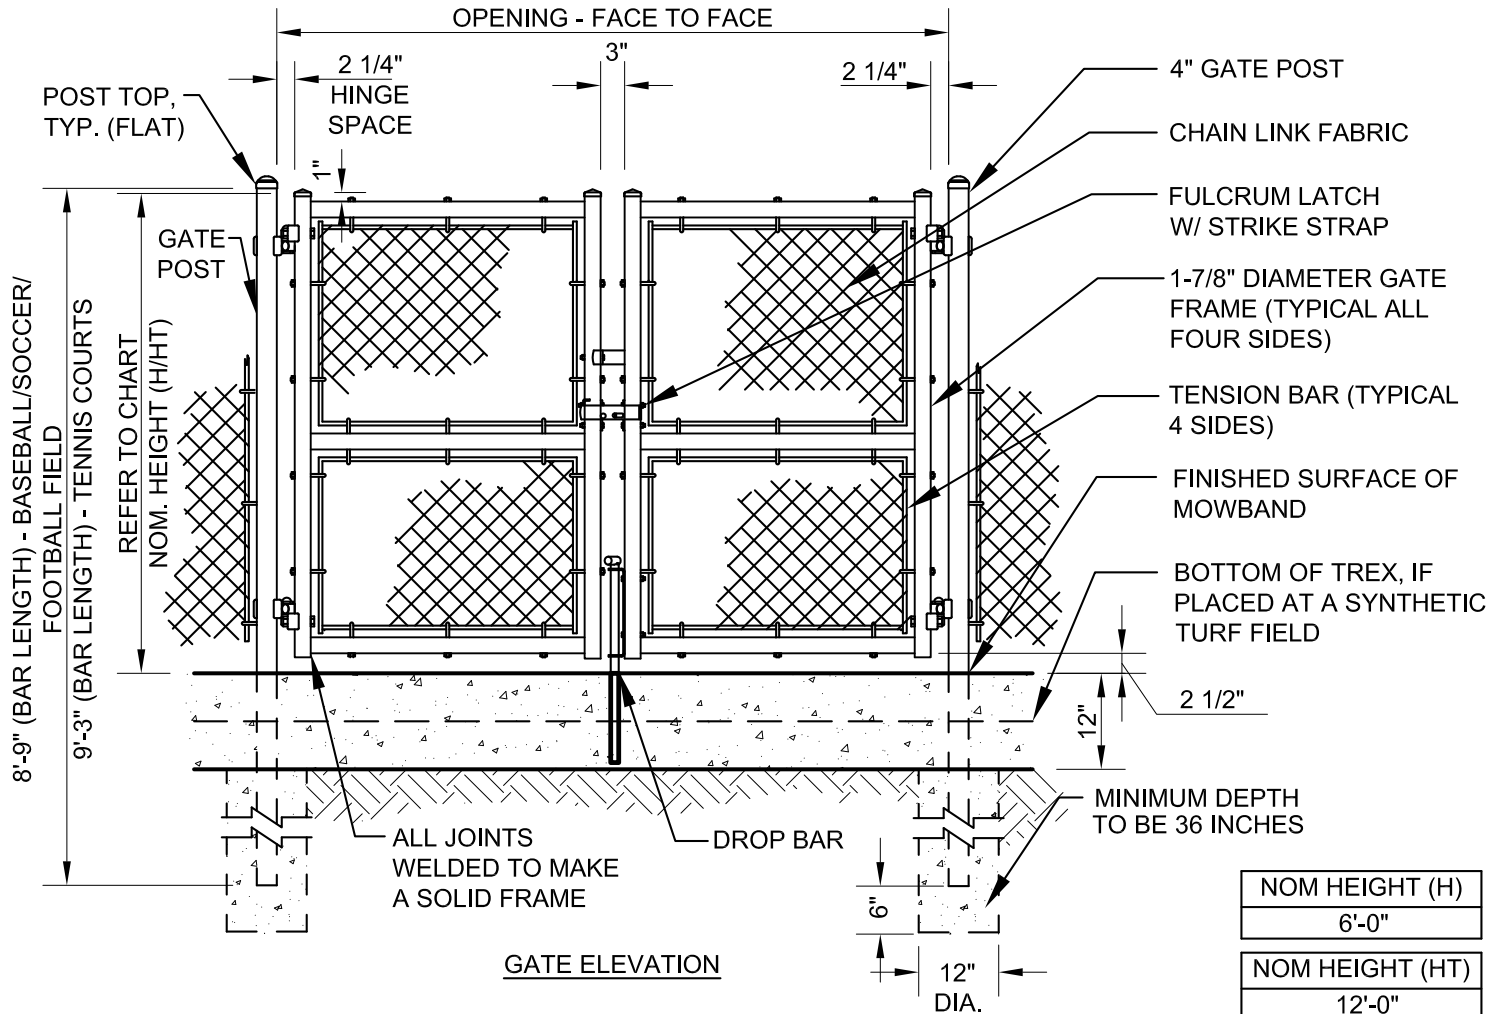

GATE ELEVATION

NOTES:

1. H=6'-0" HEIGHT AT BASEBALL FIELD.
2. HT=12'-0" HEIGHT AT TENNIS COURT.
3. FOOTING WIDTH TO BE (4)X POST WIDTH.
4. ALL WIRE, RAILS, POSTS, MESH AND HARDWARE SHALL BE GALVANIZED AND CLAD IN BLACK VINYL PER THE SPECIFICATIONS.



SCALE: 1/2" = 1'-0"

# CITY OF FREMONT PARK STANDARD DETAILS

## MAINTENANCE GATE

DATE APPROVED BY CITY COUNCIL  
December 13, 2011

RESOLUTION NO. 2011-65

SENIOR LANDSCAPE ARCHITECT

COMMUNITY SERVICES DIRECTOR

APR.	REVISED	DATE
REVISIONS		

FILE NO. PSD FNC-9.DWG	SCALE 1/2" = 1'-0"	DRAWN MAM	CHECKED RER	DATE 10/17/2011	DWG NO. PSD FNC-9	1 OF 1
---------------------------	-----------------------	--------------	----------------	--------------------	----------------------	--------